



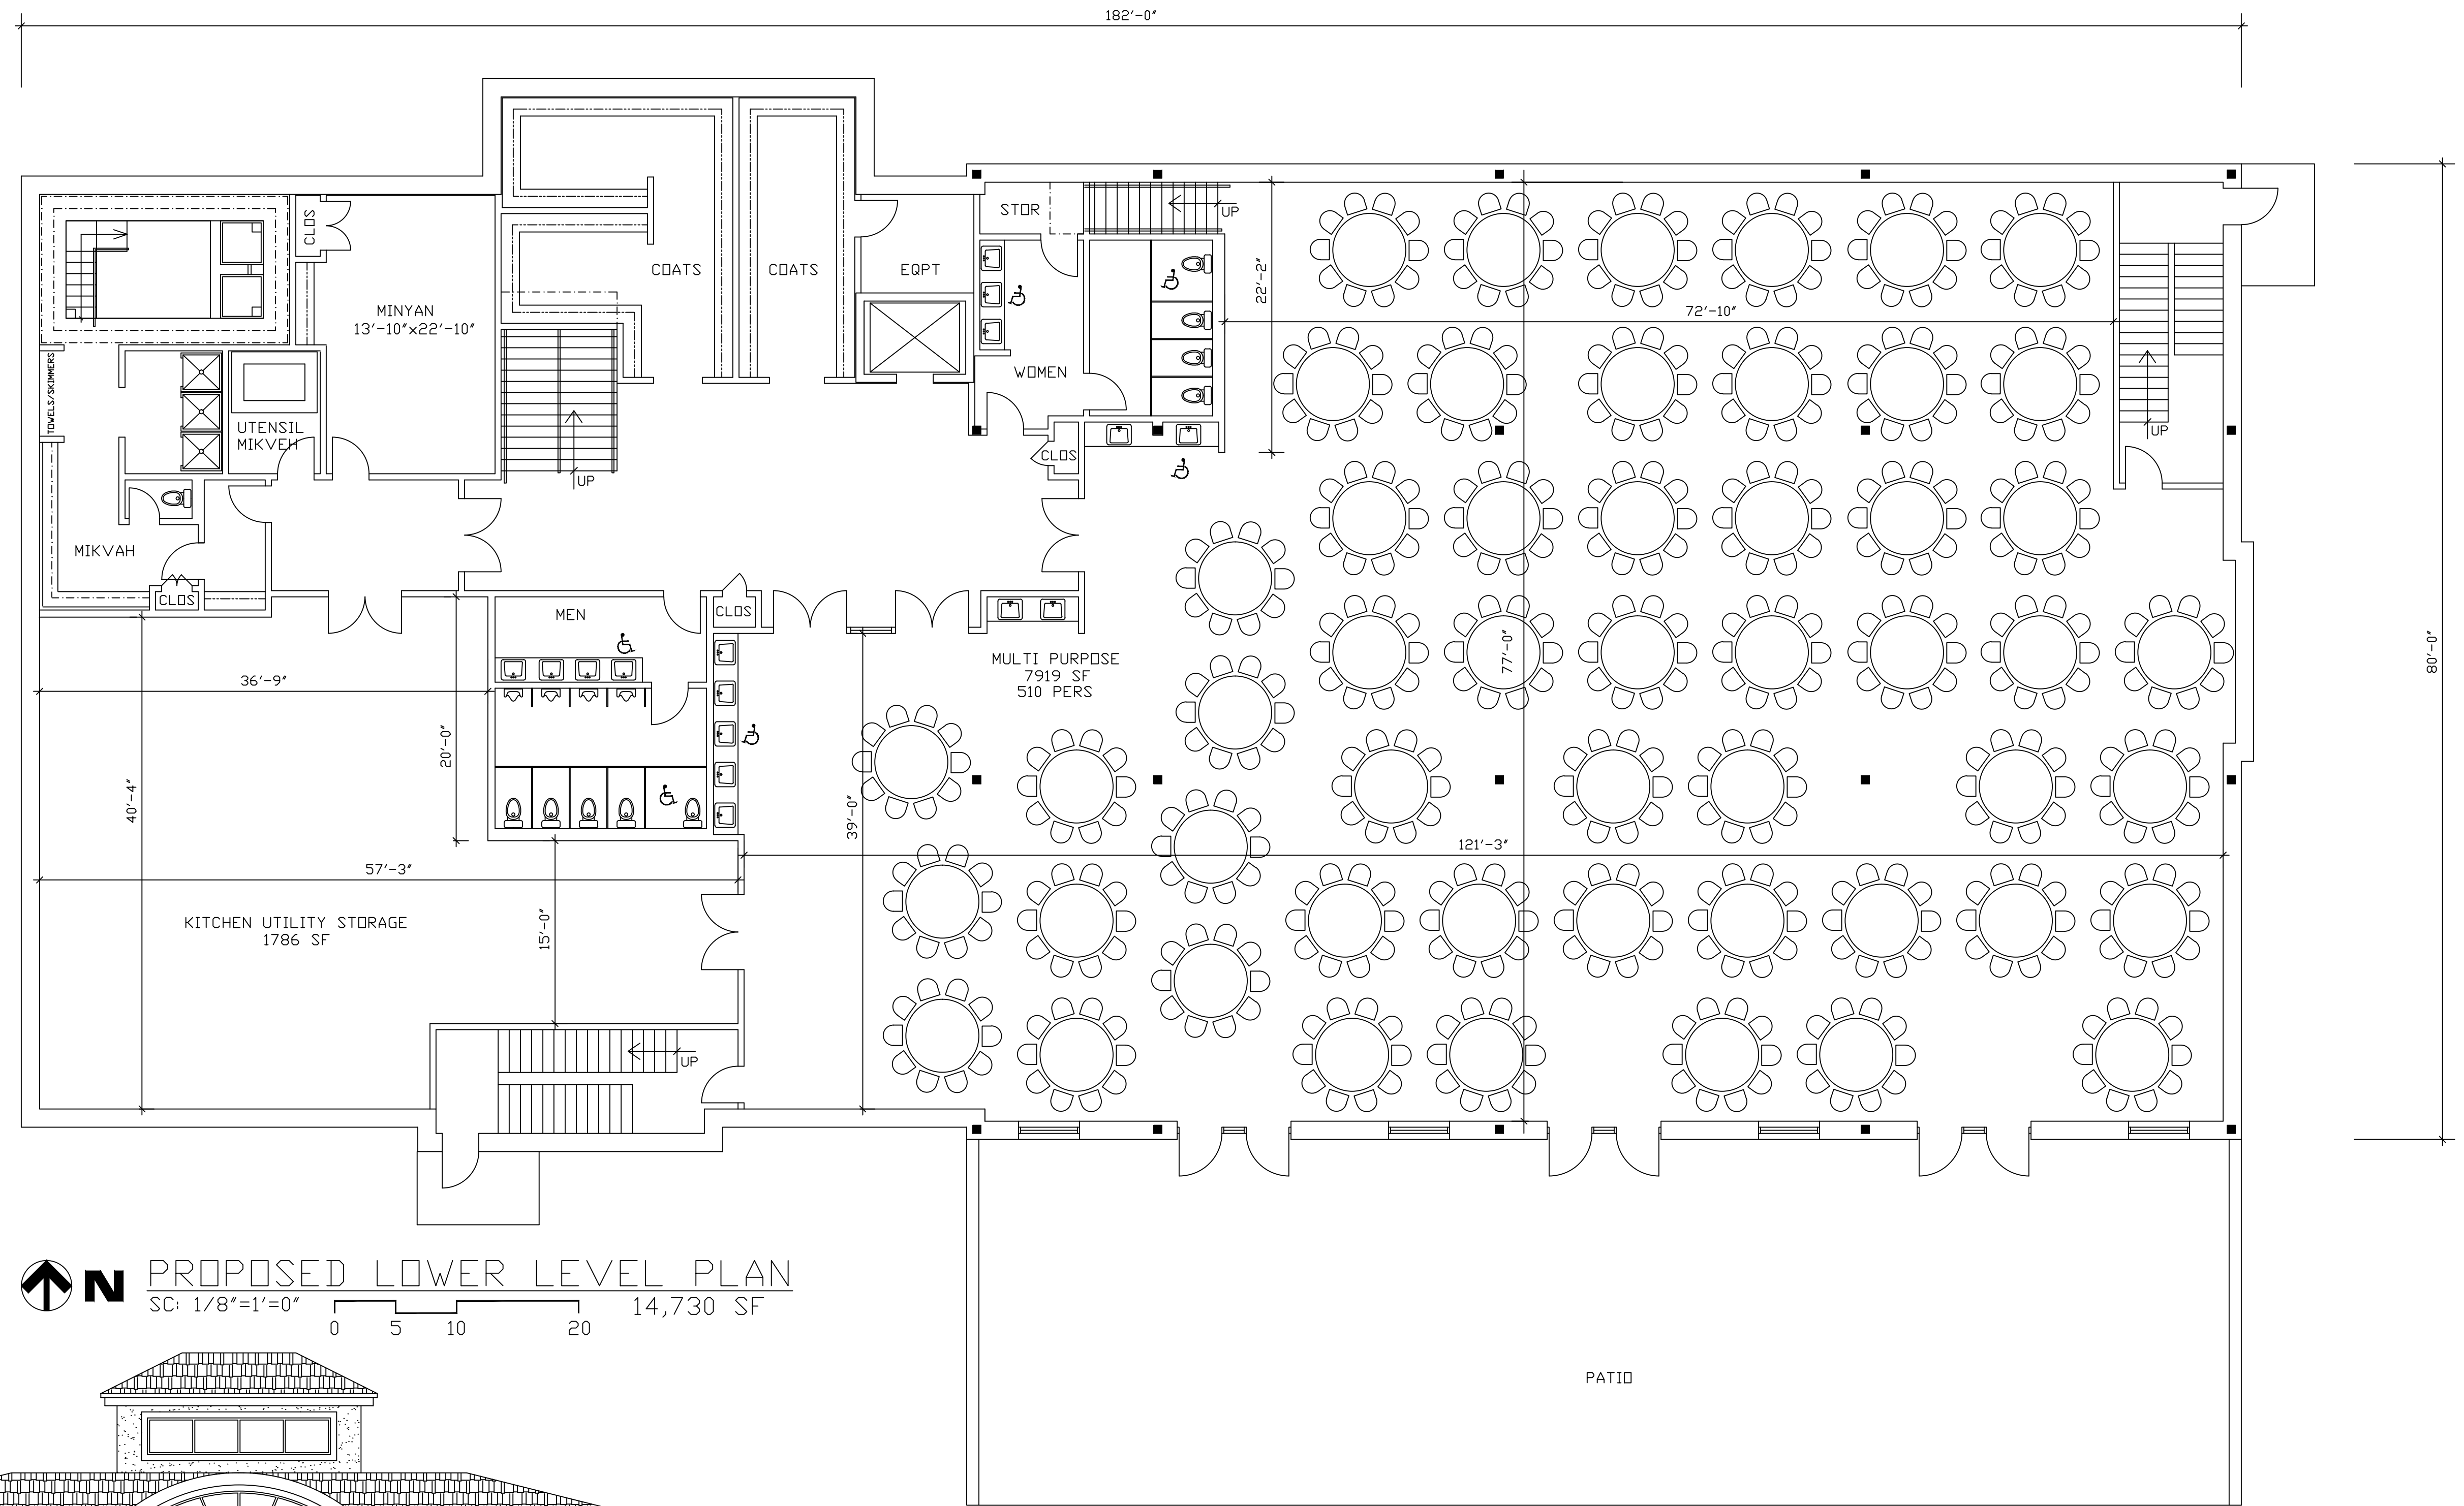

PROPOSED LOWER LEVEL PLAN
 SC: 1/8"=1'-0" 0 5 10 20 14,730 SF

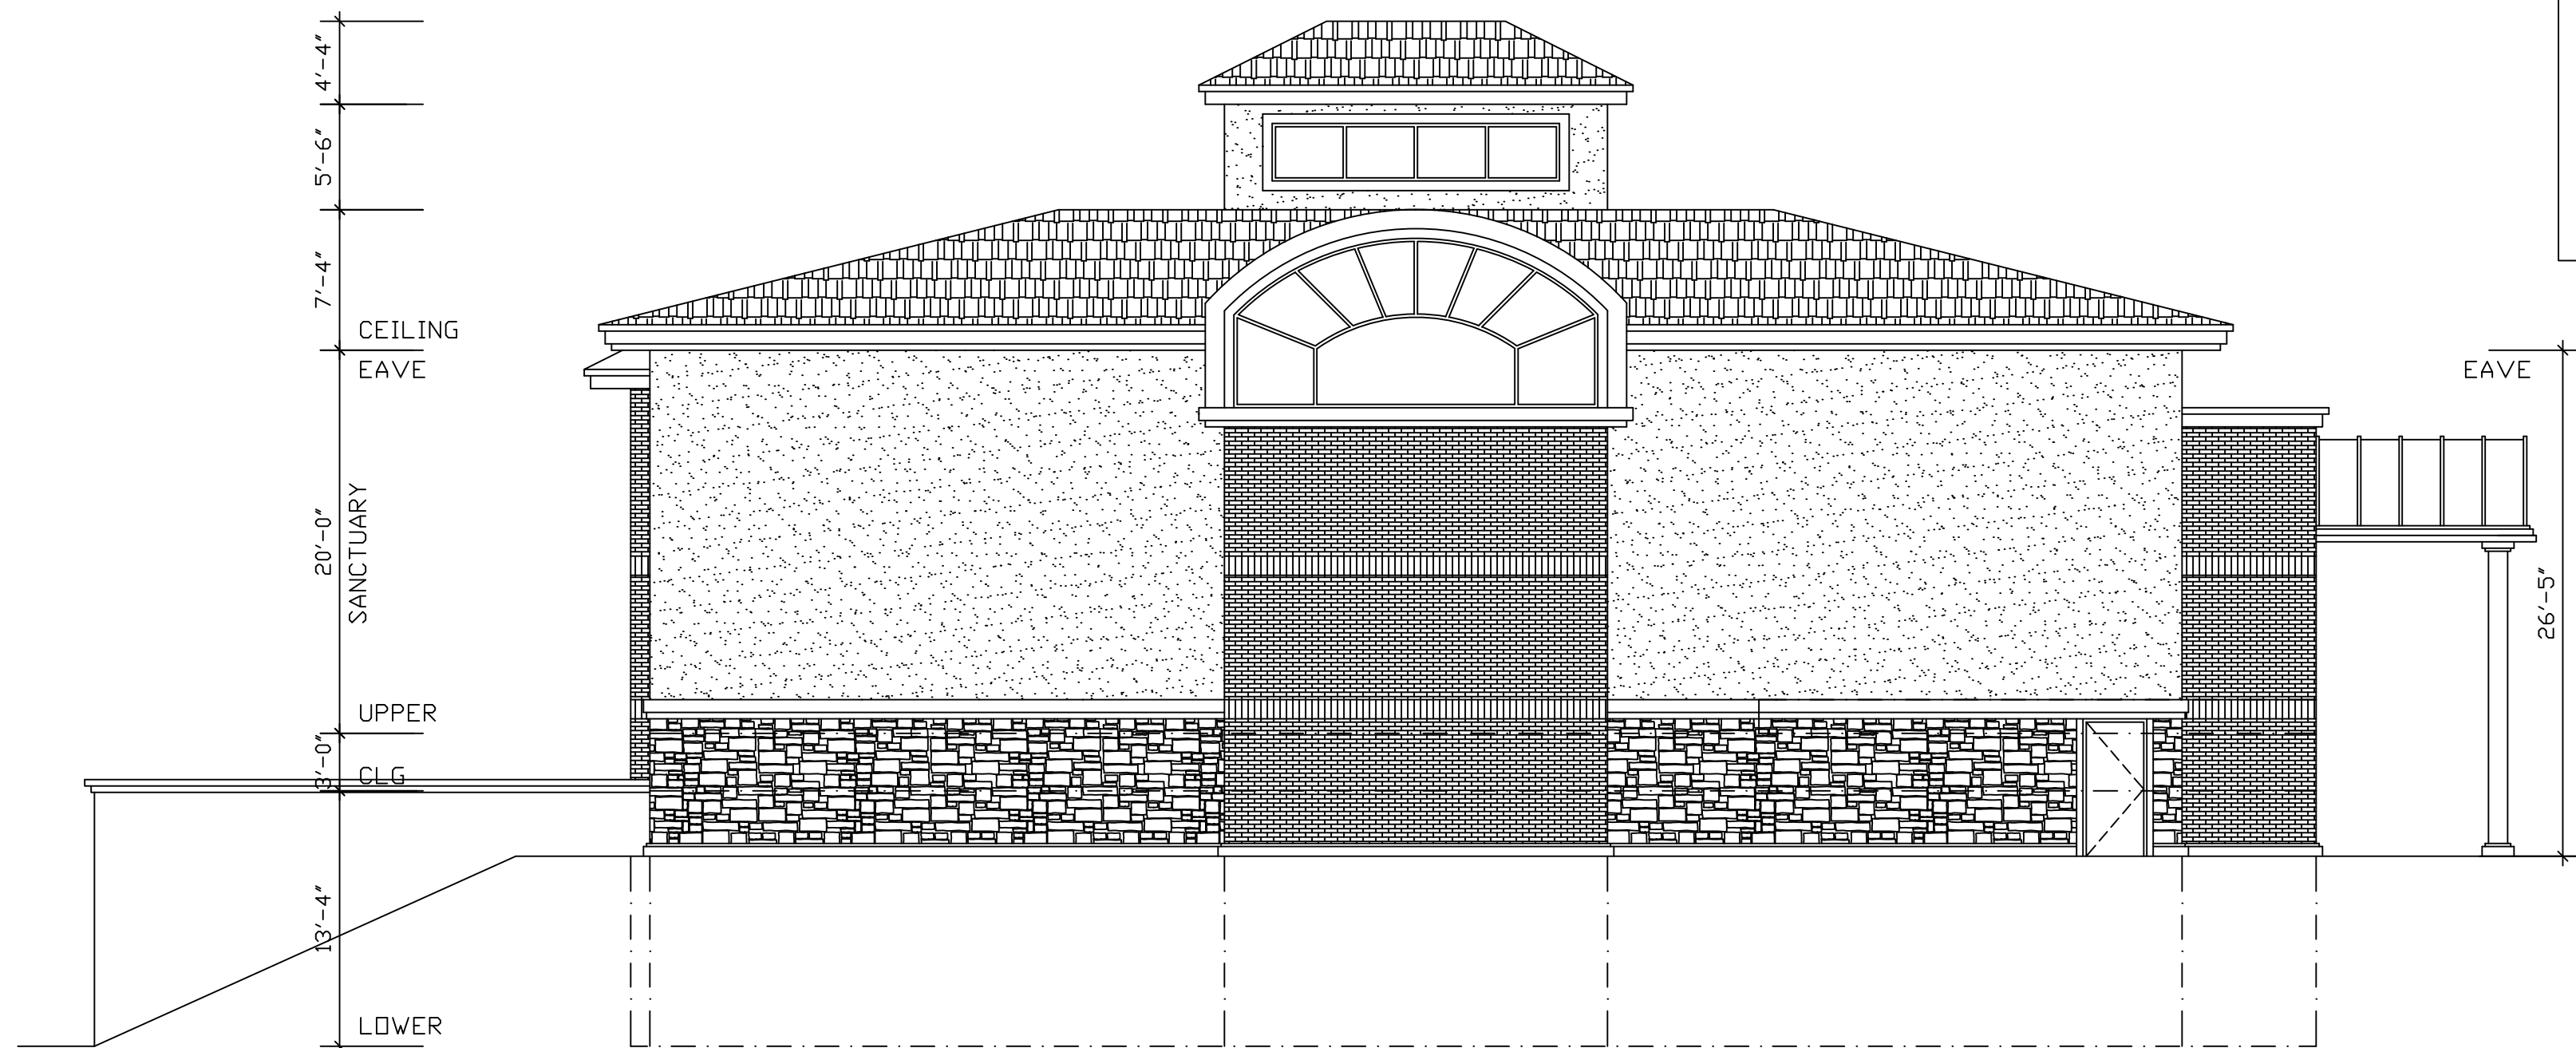

PROPOSED EAST ELEVATION
 SC: 1/8"=1'-0"


FOR REVIEW
 30 JAN 2019

Mayerfeld
 ARCHITECTURE PLLC


15 Lyncrest Drive, Monsey N.Y. 10952
 T (845) 354-0001 F (845) 362-3272

©COPYRIGHT 2019

CLIENT	84 VIOLA RD LLC	SCHEME B
LOCATION	84 VIOLA ROAD MONTEBELLO, NEW YORK	SCALE NOTED REF NO 706/1662
DWG TITLE	PROPOSED FIRST FLOOR	DWG NO SK2
DATE XX		

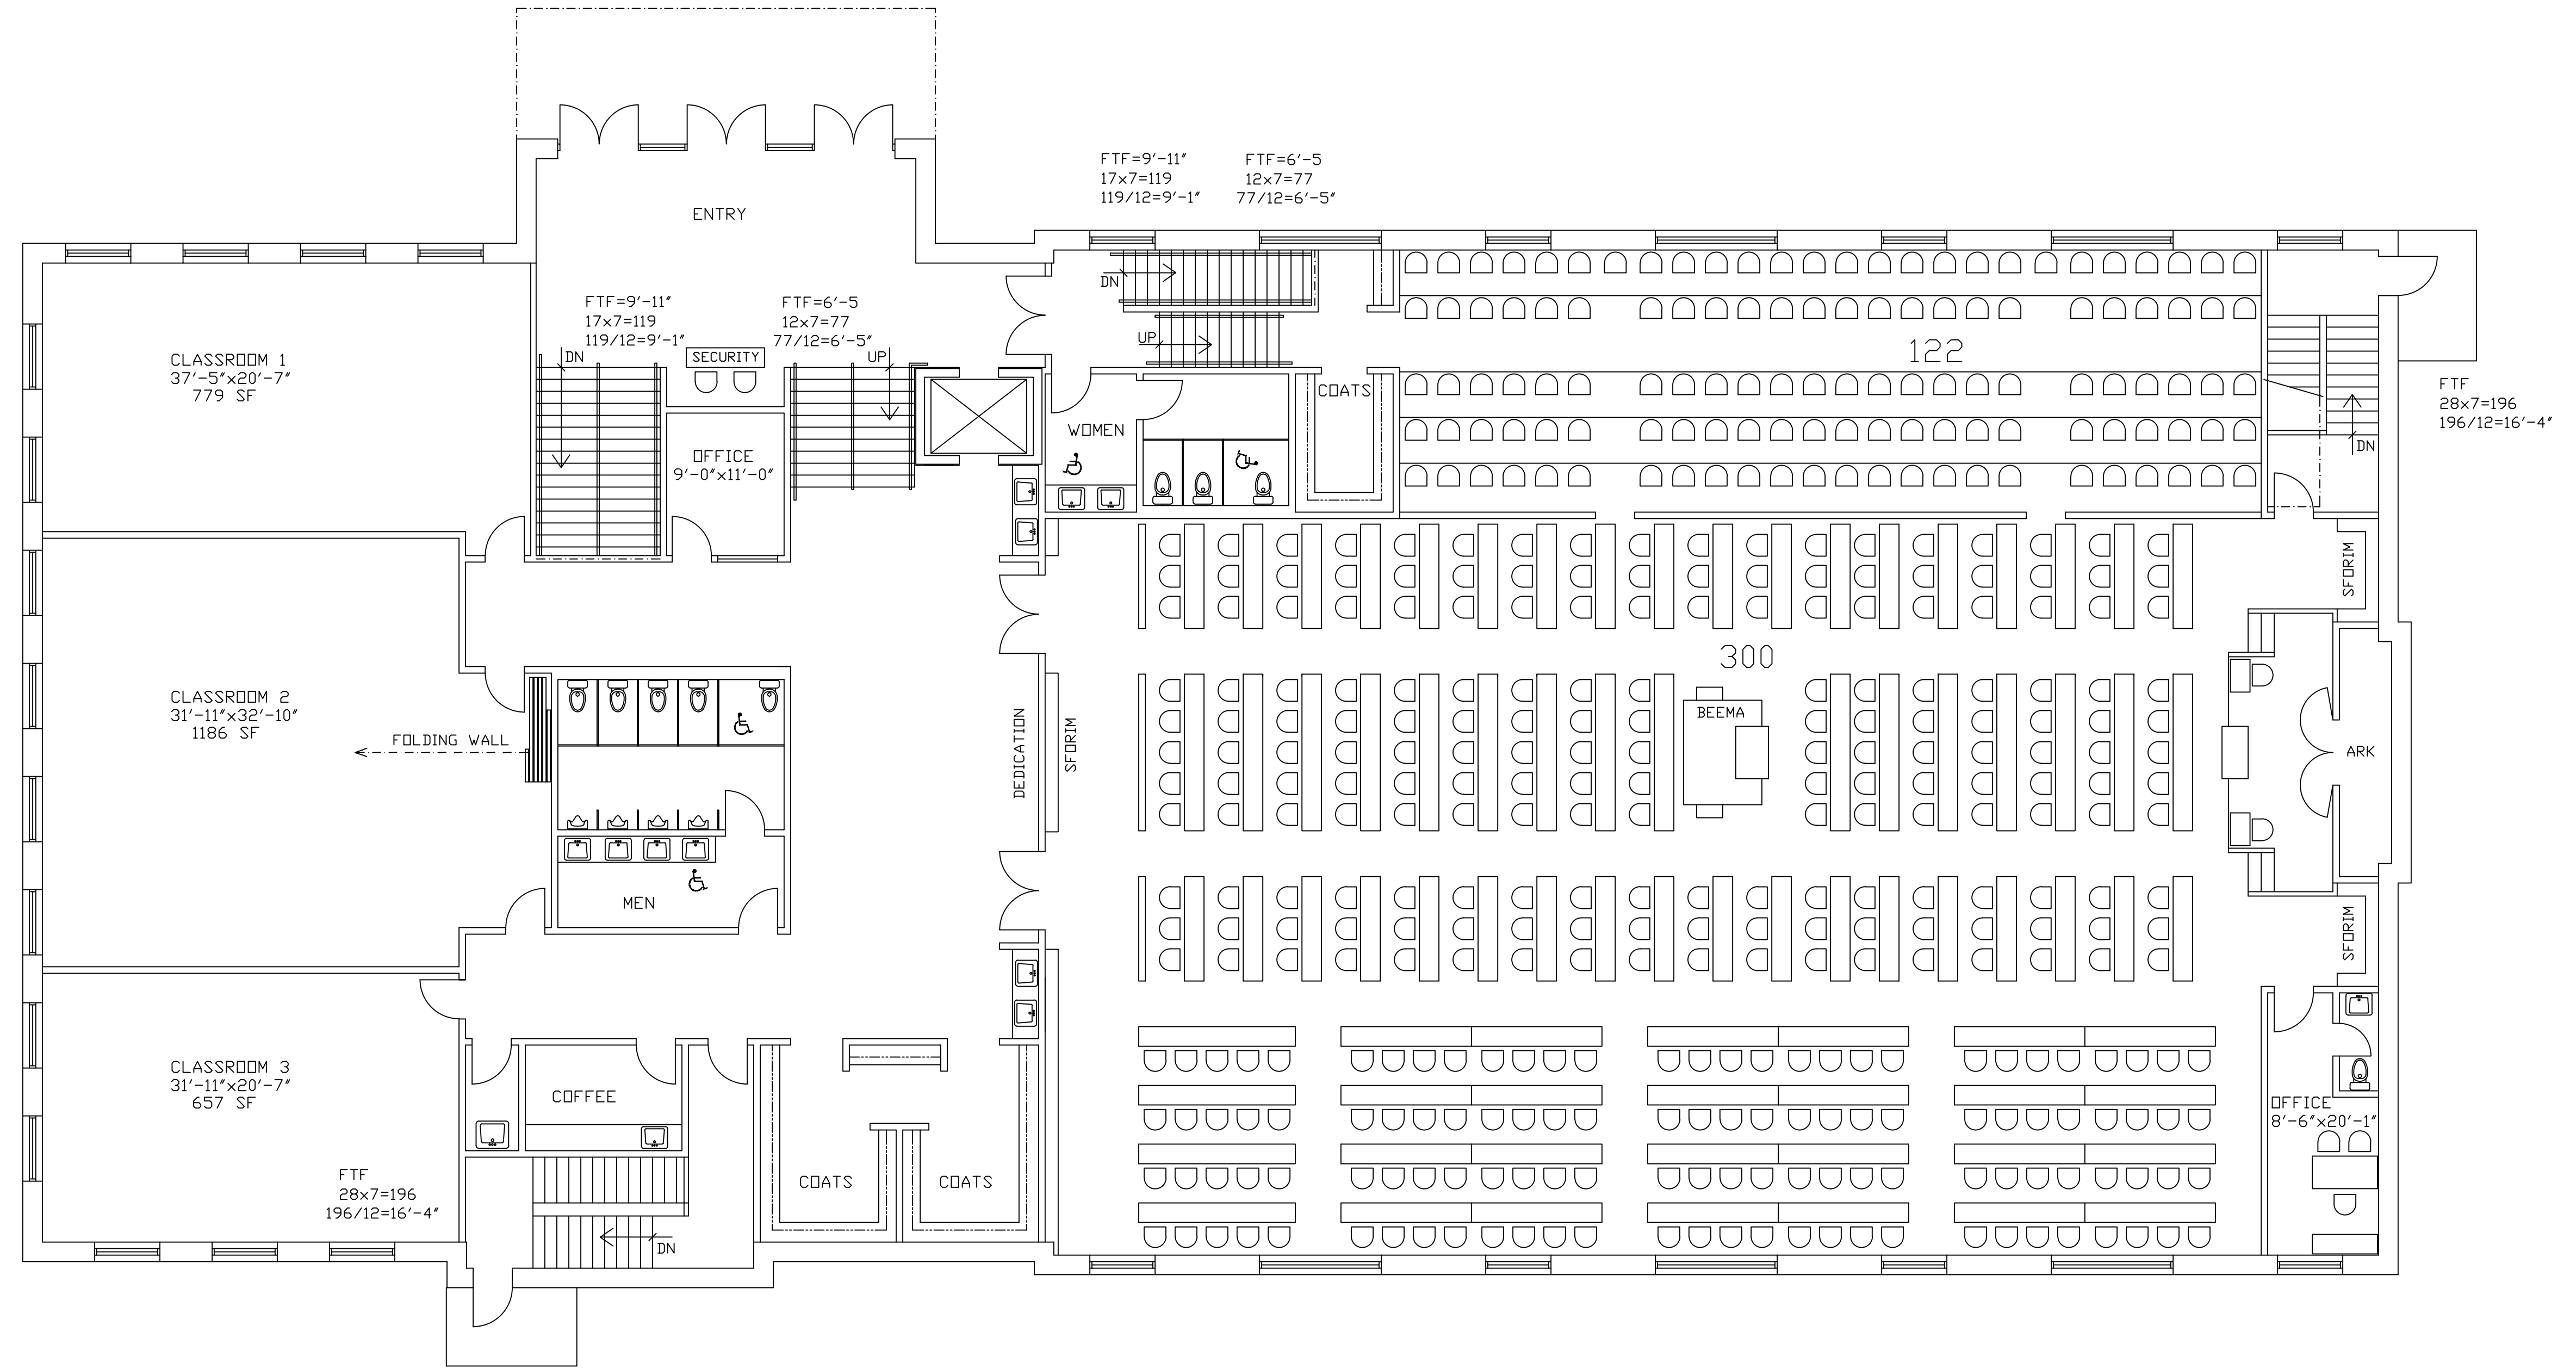

PROPOSED UPPER LEVEL PLAN
SC: 1/8"=1'-0" 0 5 10 20 14,730 SF

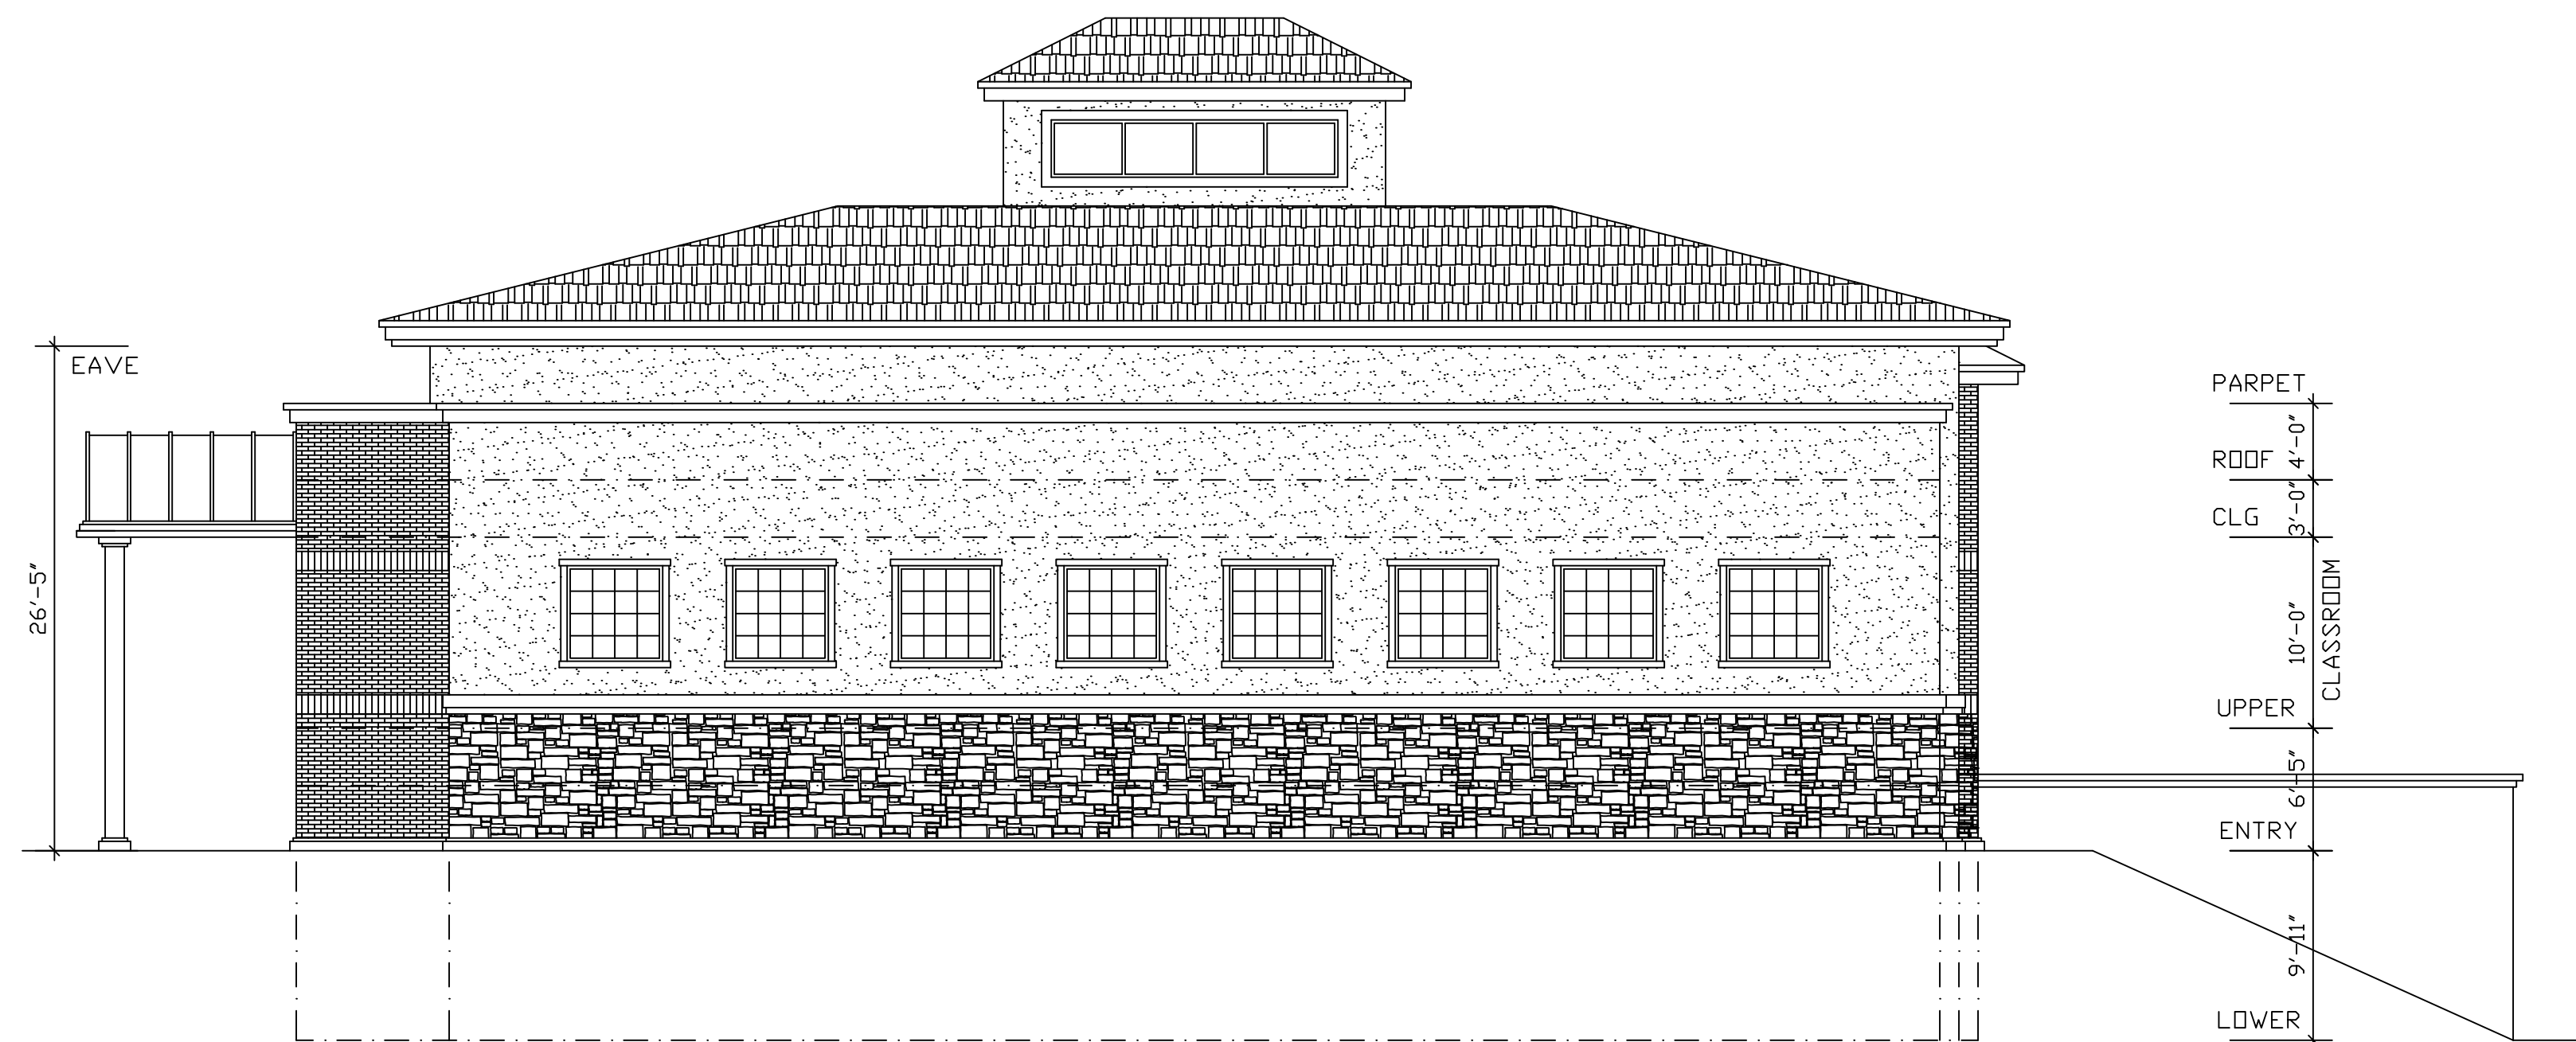

PROPOSED WEST ELEVATION
SC: 1/8"=1'-0"


FOR REVIEW
30 JAN 2019

Mayerfeld
ARCHITECTURE PLLC


15 Lyncrest Drive, Monsey N.Y. 10952
T (845) 354-0001 F (845) 362-3272

©COPYRIGHT 2019

CLIENT	84 VIOLA RD LLC	SCHEME B
LOCATION	84 VIOLA ROAD MONTEBELLO, NEW YORK	SCALE NOTED
DWG TITLE	PROPOSED SECOND FLOOR	REF NO 706/1662
DATE XX		DWG NO SK2

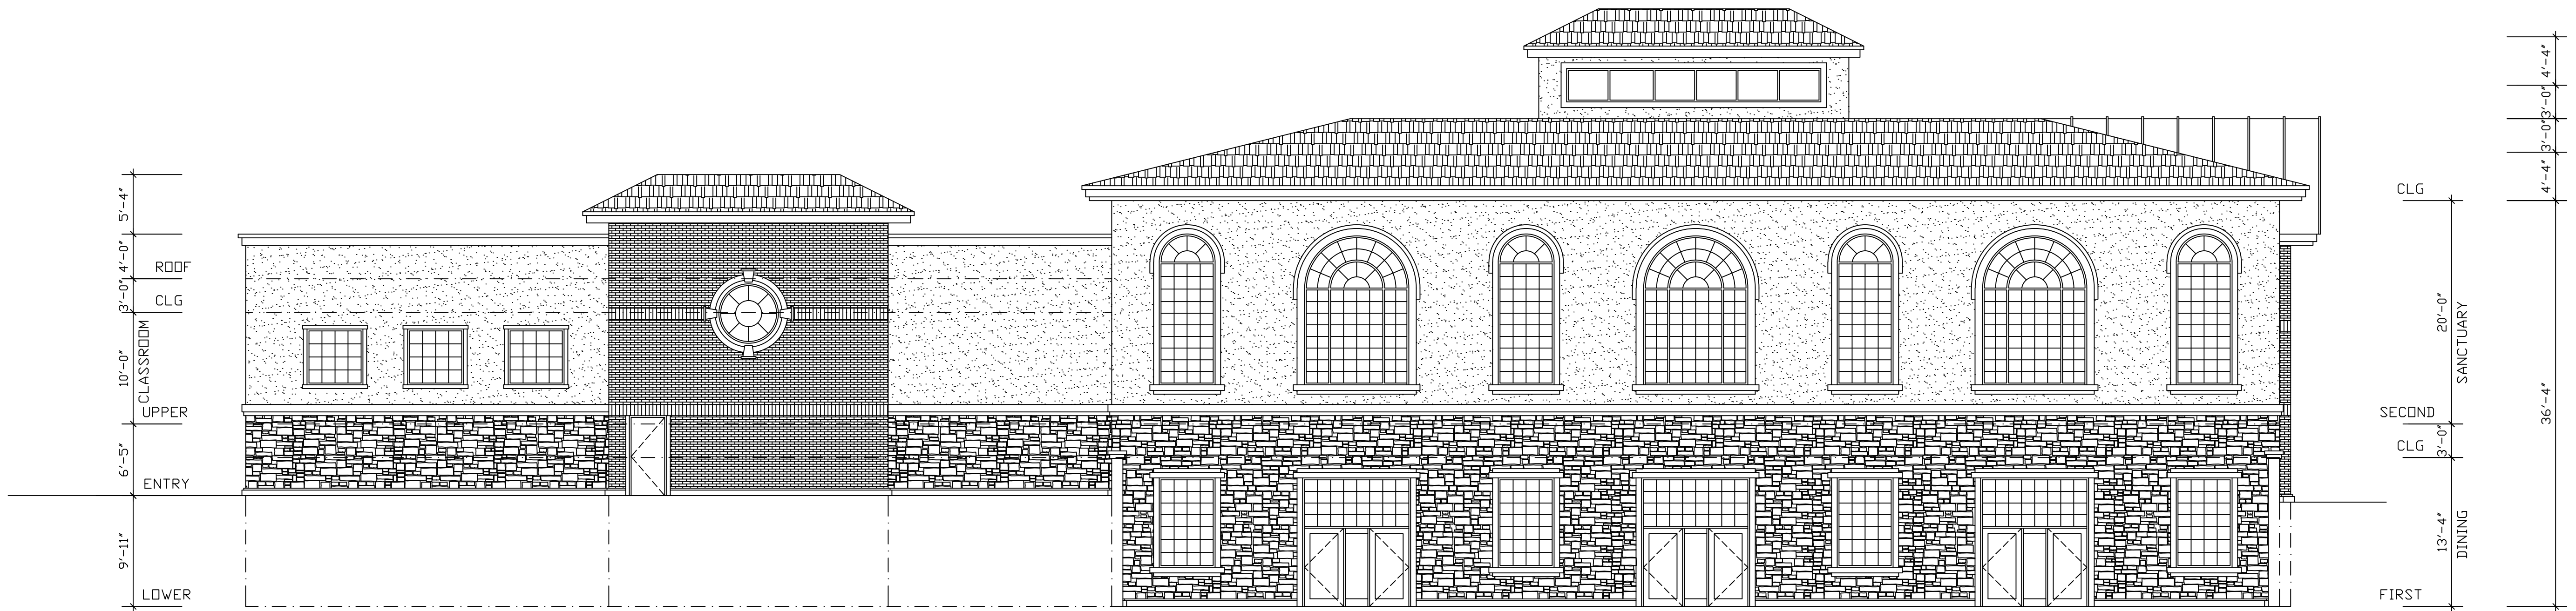

PROPOSED SOUTH ELEVATION
SC: 1/8"=1'-0"

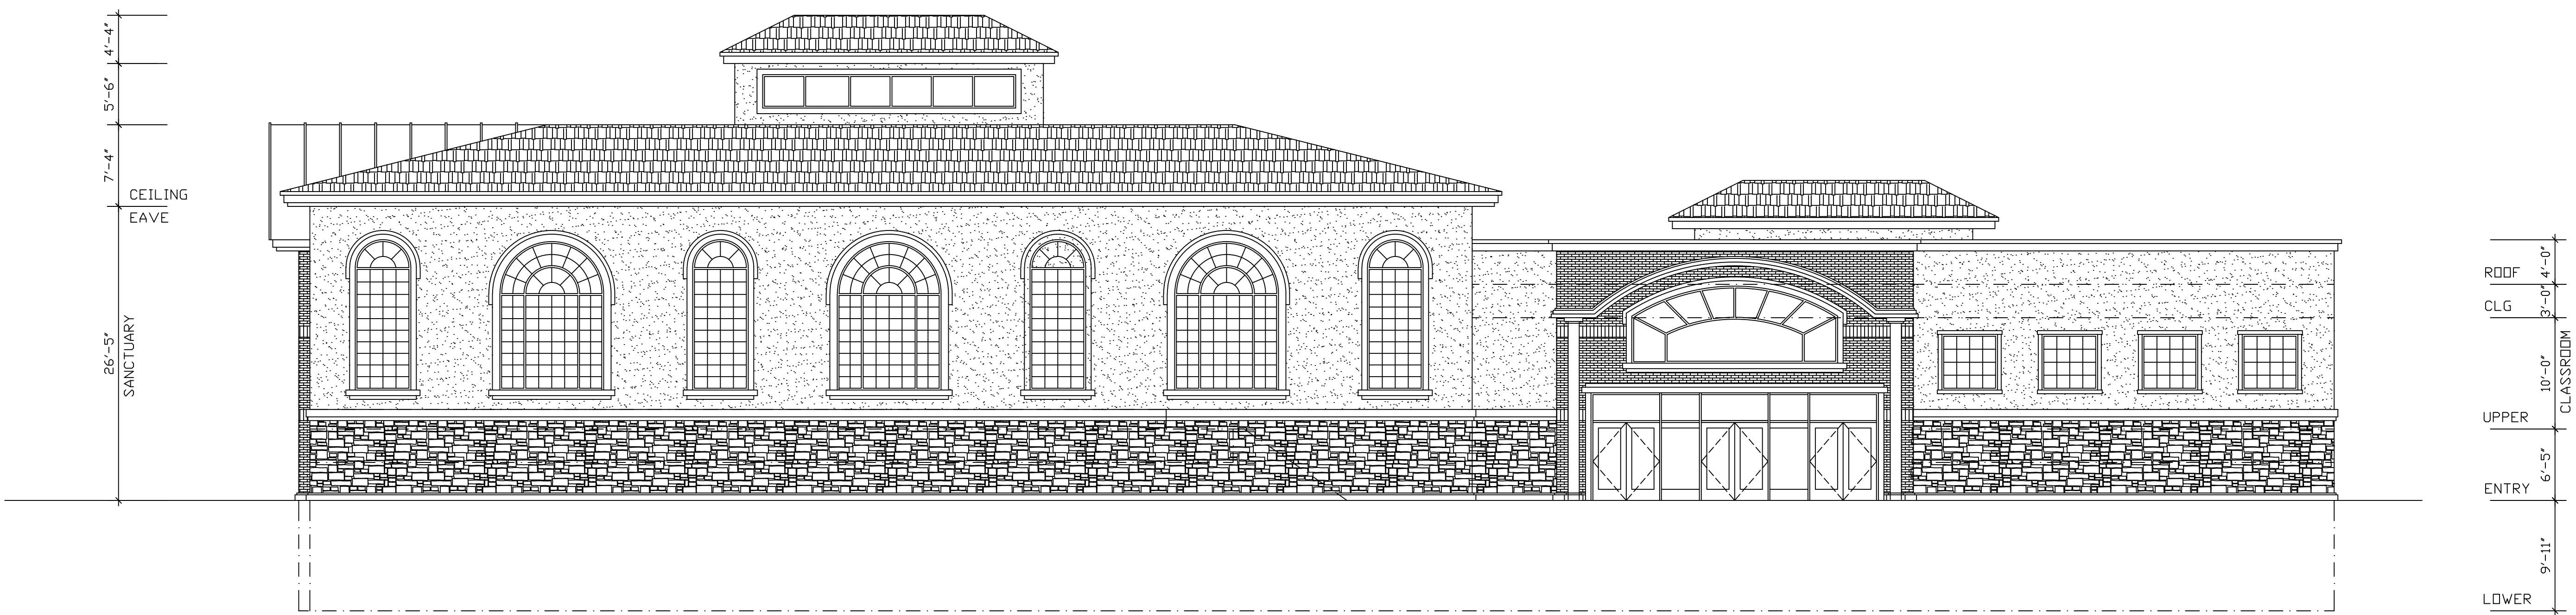

PROPOSED NORTH ELEVATION
SC: 1/8"=1'-0"

FOR REVIEW
30 JAN 2019

Mayerfeld
ARCHITECTURE PLLC

15 Lyncrest Drive, Monsey N.Y. 10952
T (845) 354-0001 F (845) 362-3272

©COPYRIGHT 2019

NO	DATE	REVISION
CLIENT	84 VIOLA RD LLC	SCHEME B
LOCATION	84 VIOLA ROAD MONTEBELLO, NEW YORK	SCALE NOTED
DWG TITLE	PROPOSED ELEVATIONS	DWG BY DATE XX
		REF NO 706/1662
		DWG NO SK3